

## PROPOSTA DI ACCORDO OPERATIVO

(ai sensi art. 38 L.R. 24/2017)

### TAVOLA 09

Profilo del terreno

SCALA 1 : 500

**GEOM. MANUEL CIVA**

studiociva@gmail.com


Corcagnano, Via Terza Julia n° 26  
43124 Parma  
cell.: 328-8535149

**ARCH. COLLA FEDERICA**

colla\_federica@libero.it


Viale Ildebrando Cocconi n° 18  
43122 Parma  
cell.: 339-2920012

**SETTEMBRE.2025**

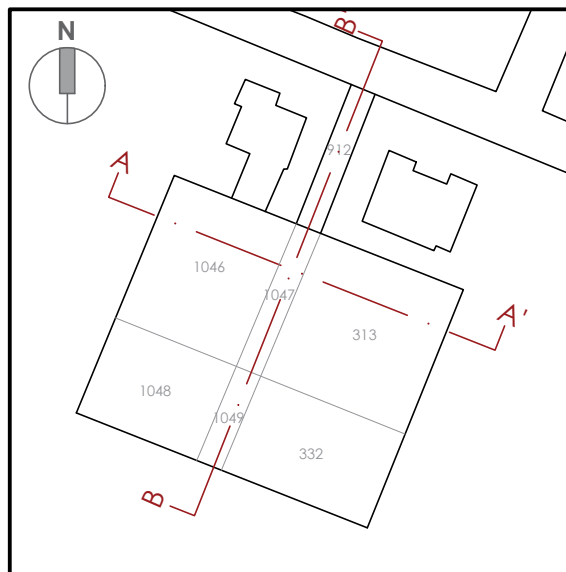


— Linea terreno

- - - Quota altimetrica

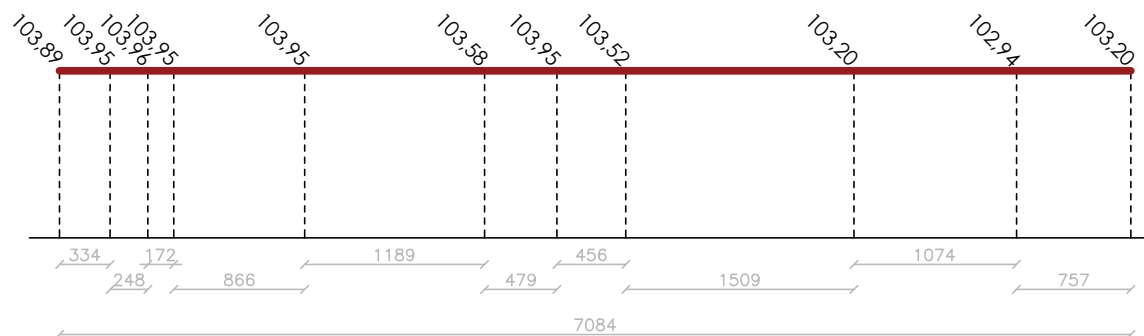

A - A'

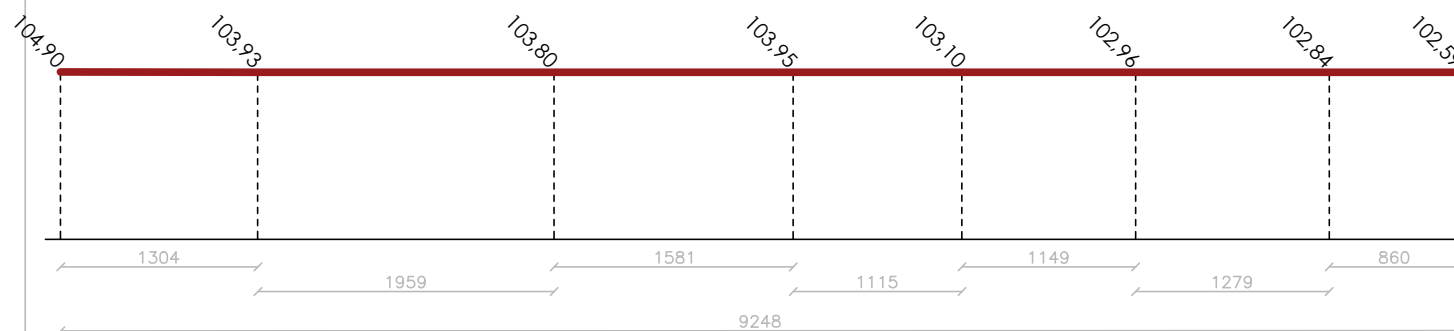

B - B'